


SITE PLAN

NM001




FLOOR PLAN - BASEMENT

NM200

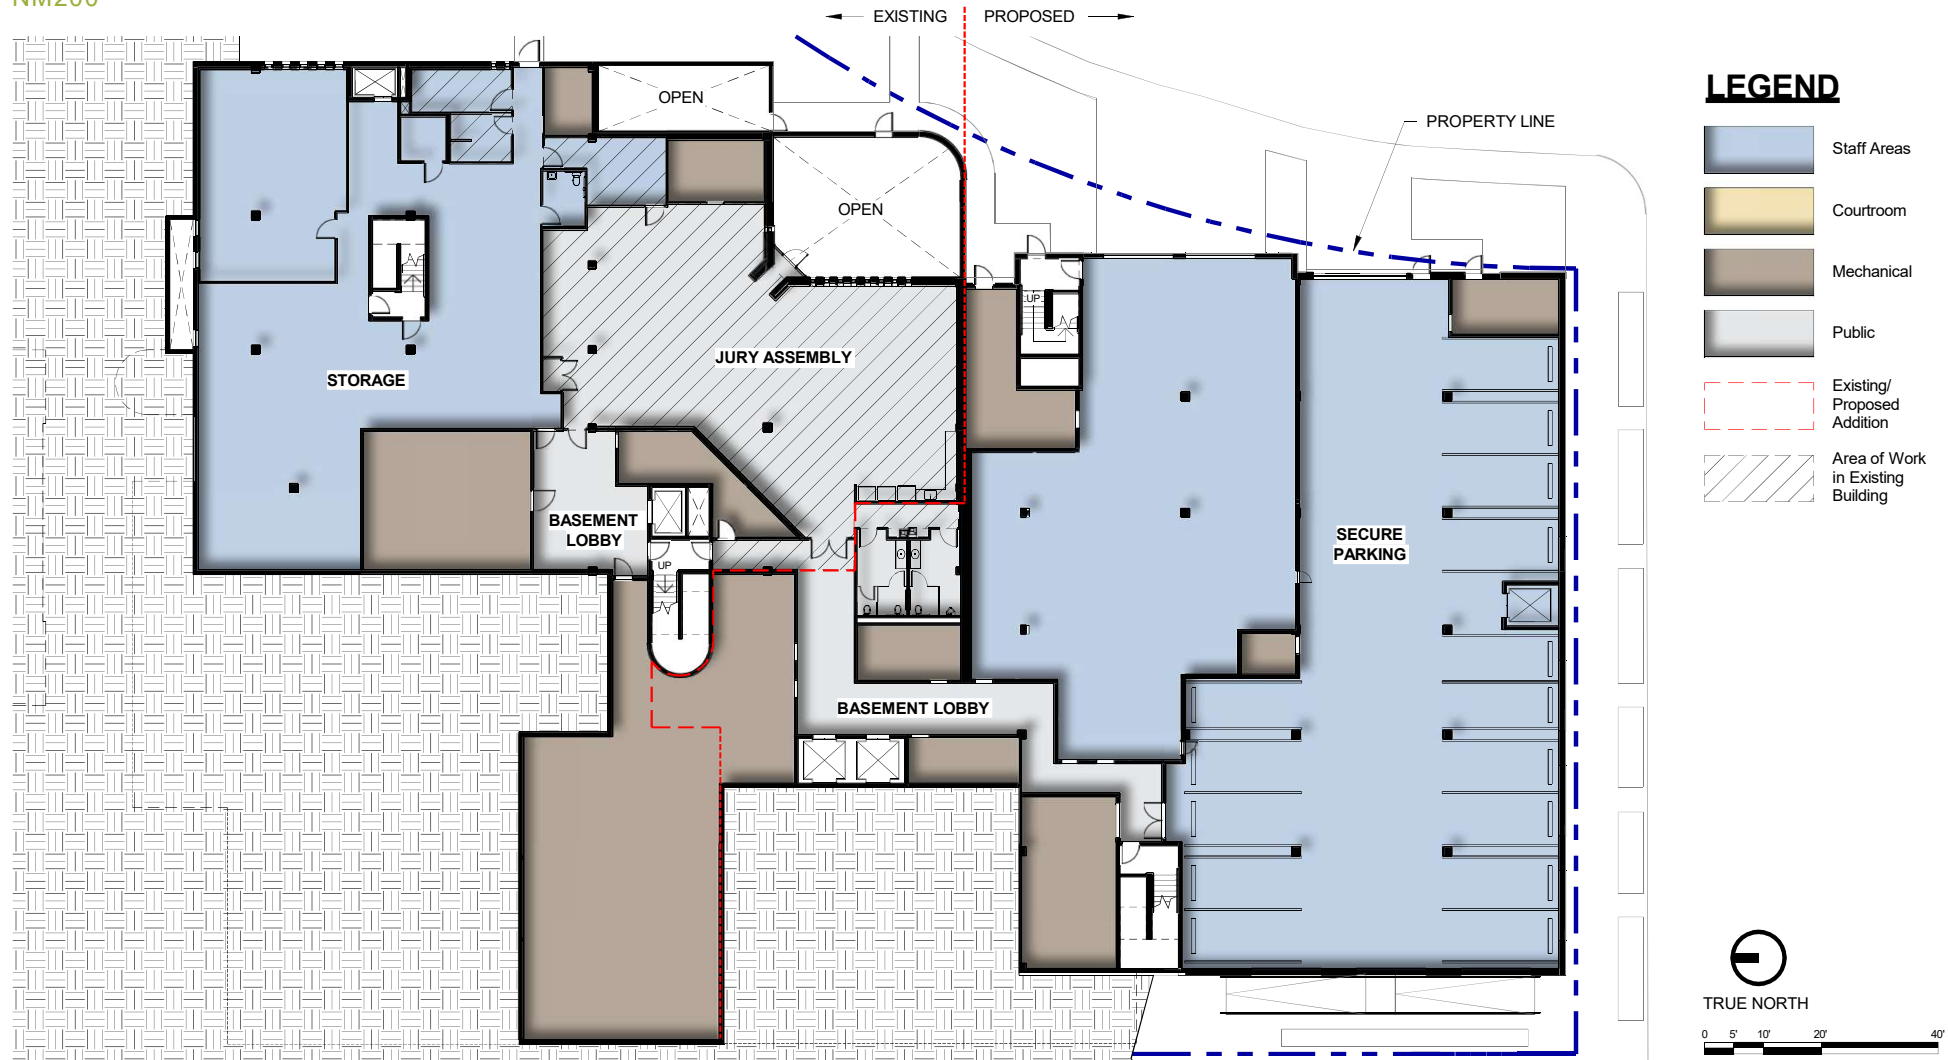


FLOOR PLAN - LEVEL 1

NM201

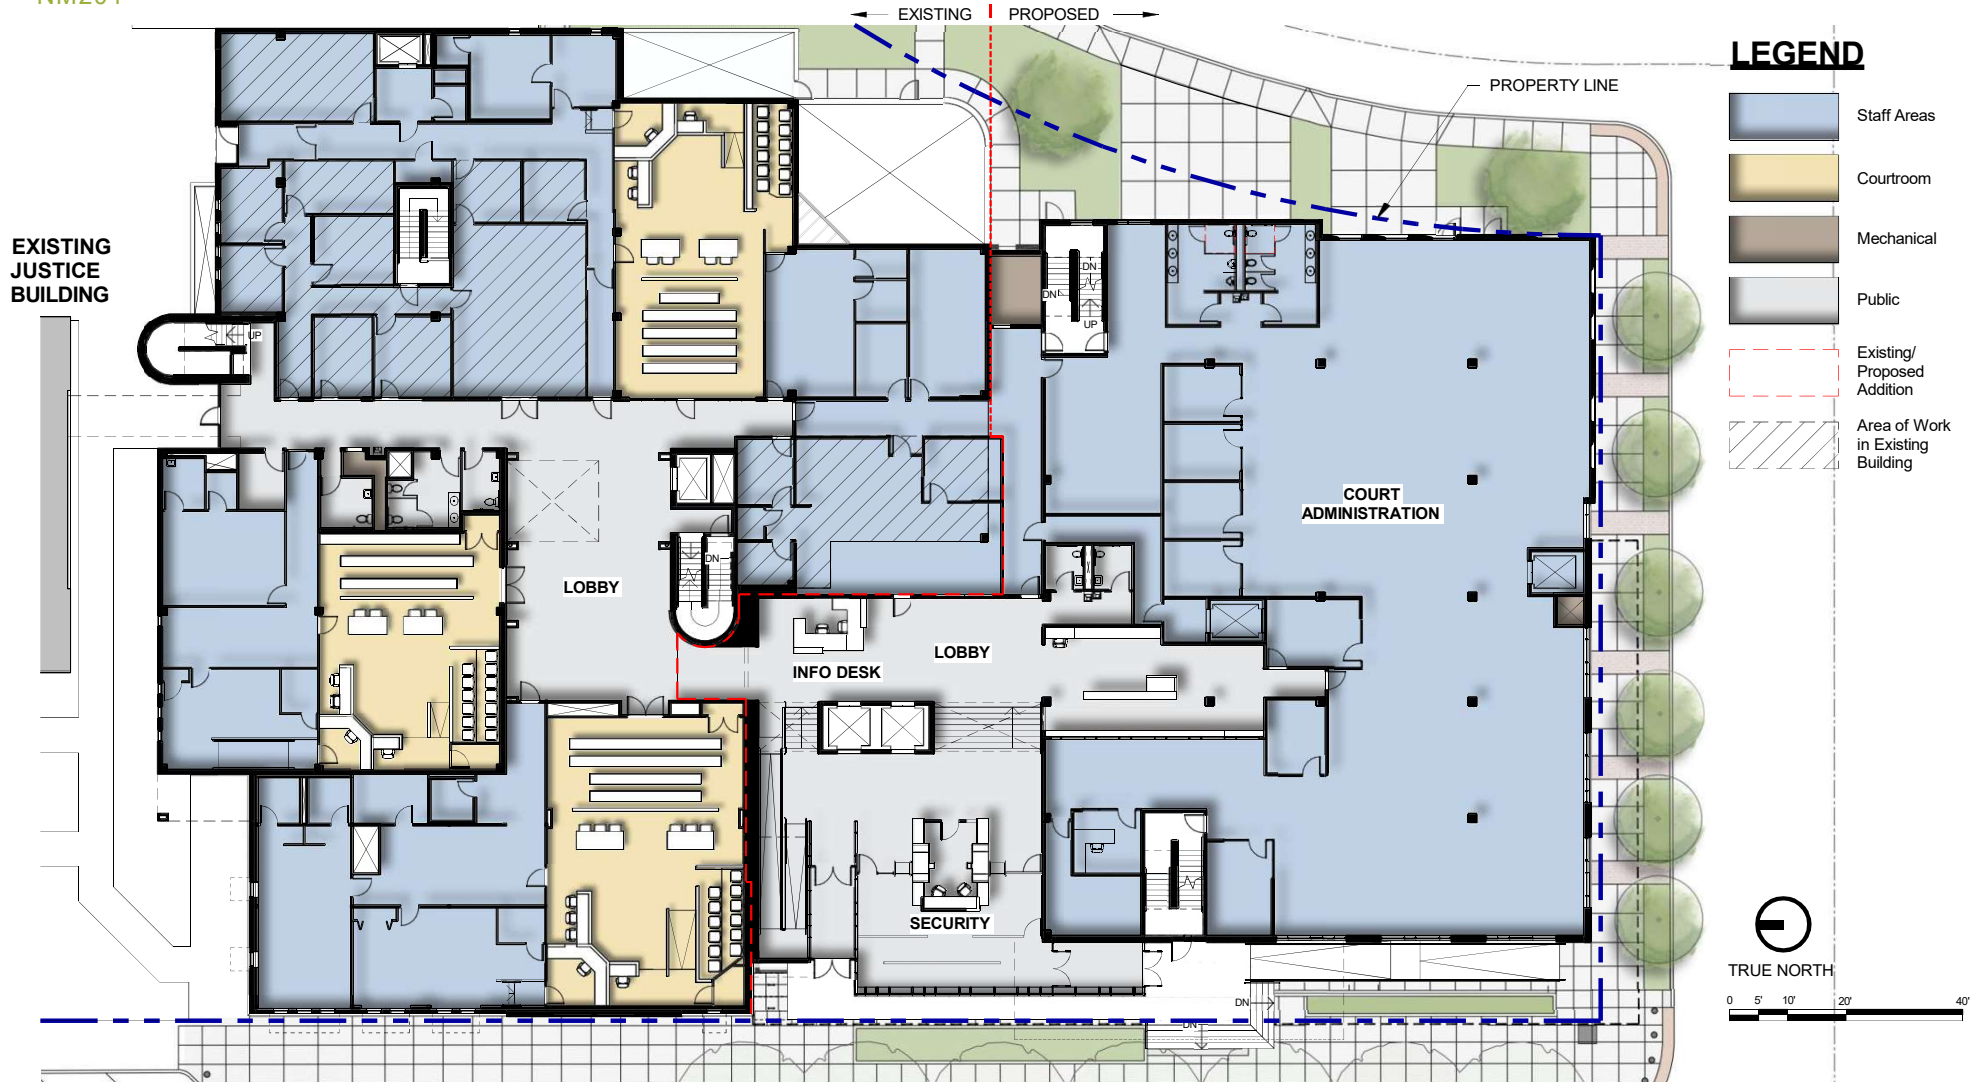


FLOOR PLAN - LEVEL 2

NM202

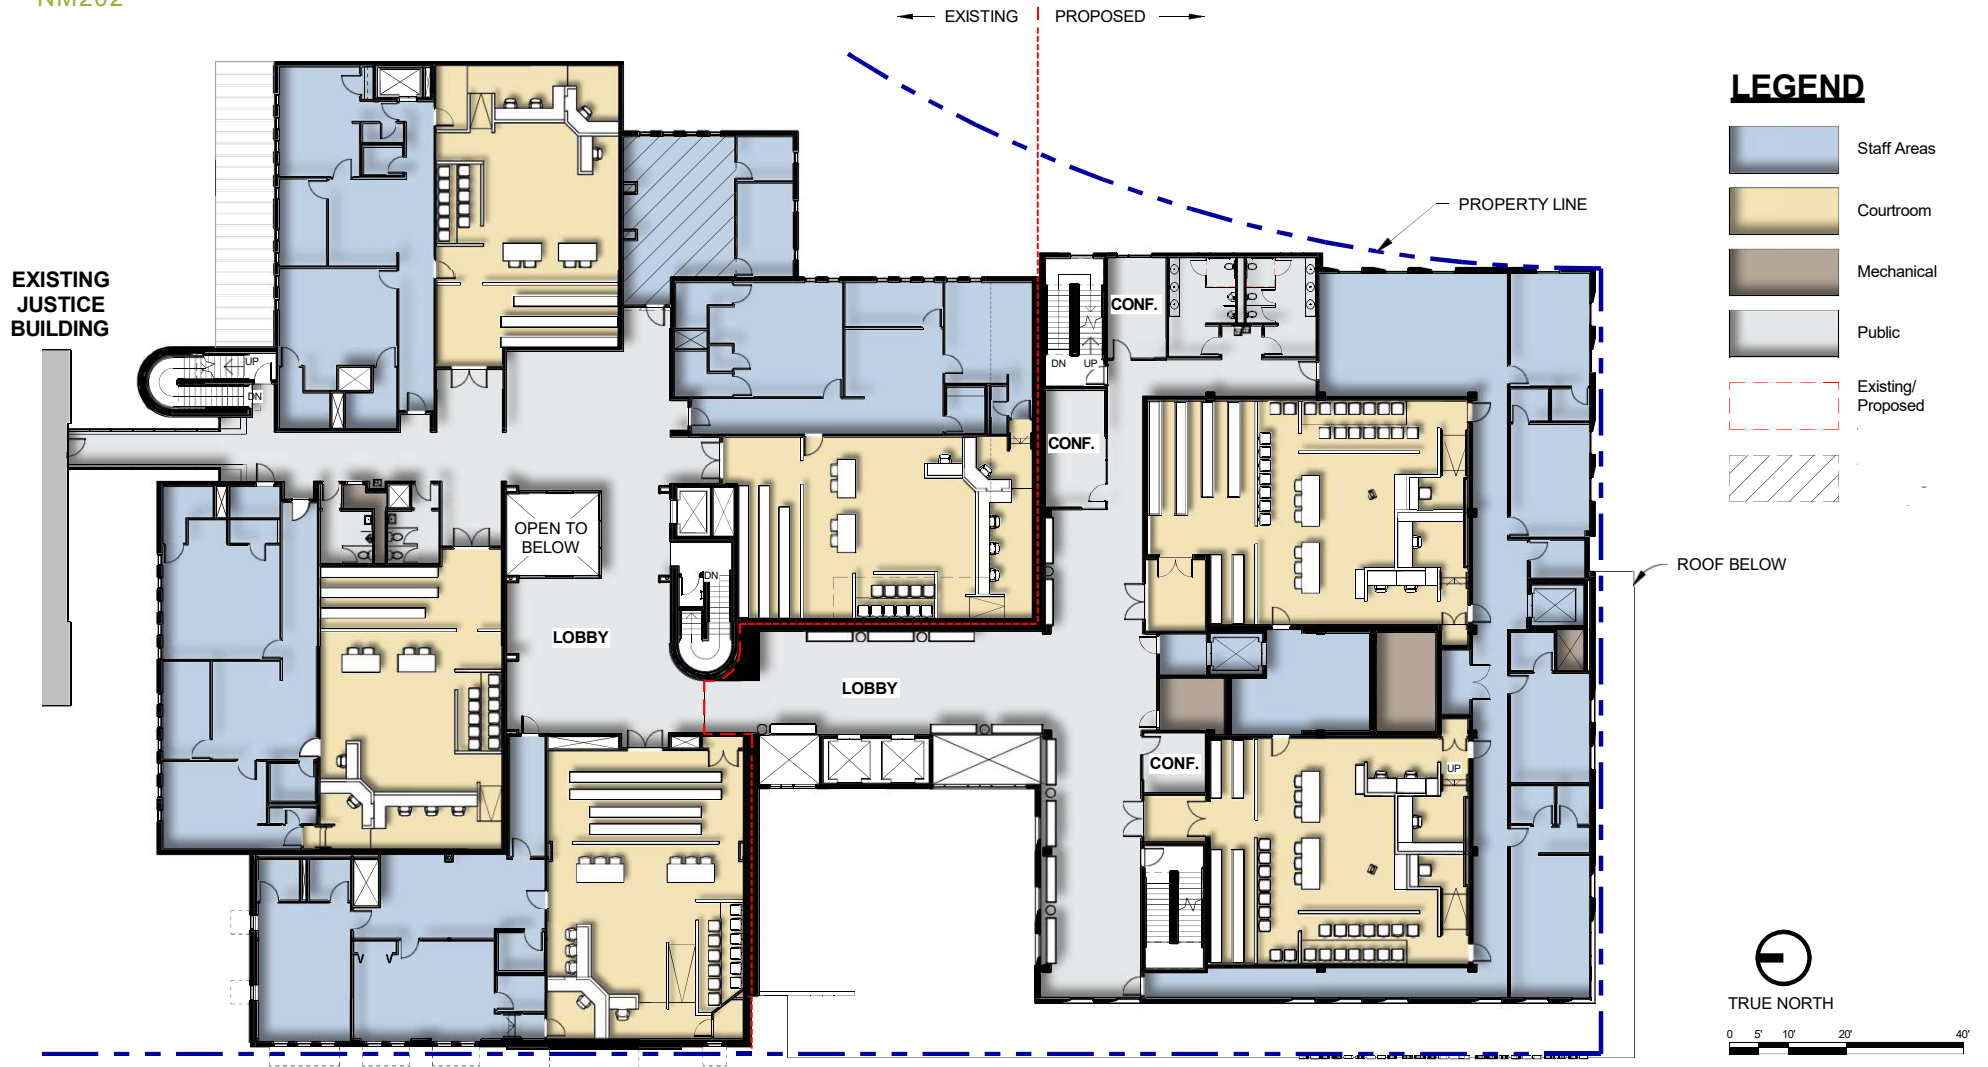

FLOOR PLAN - LEVEL 3

NM203

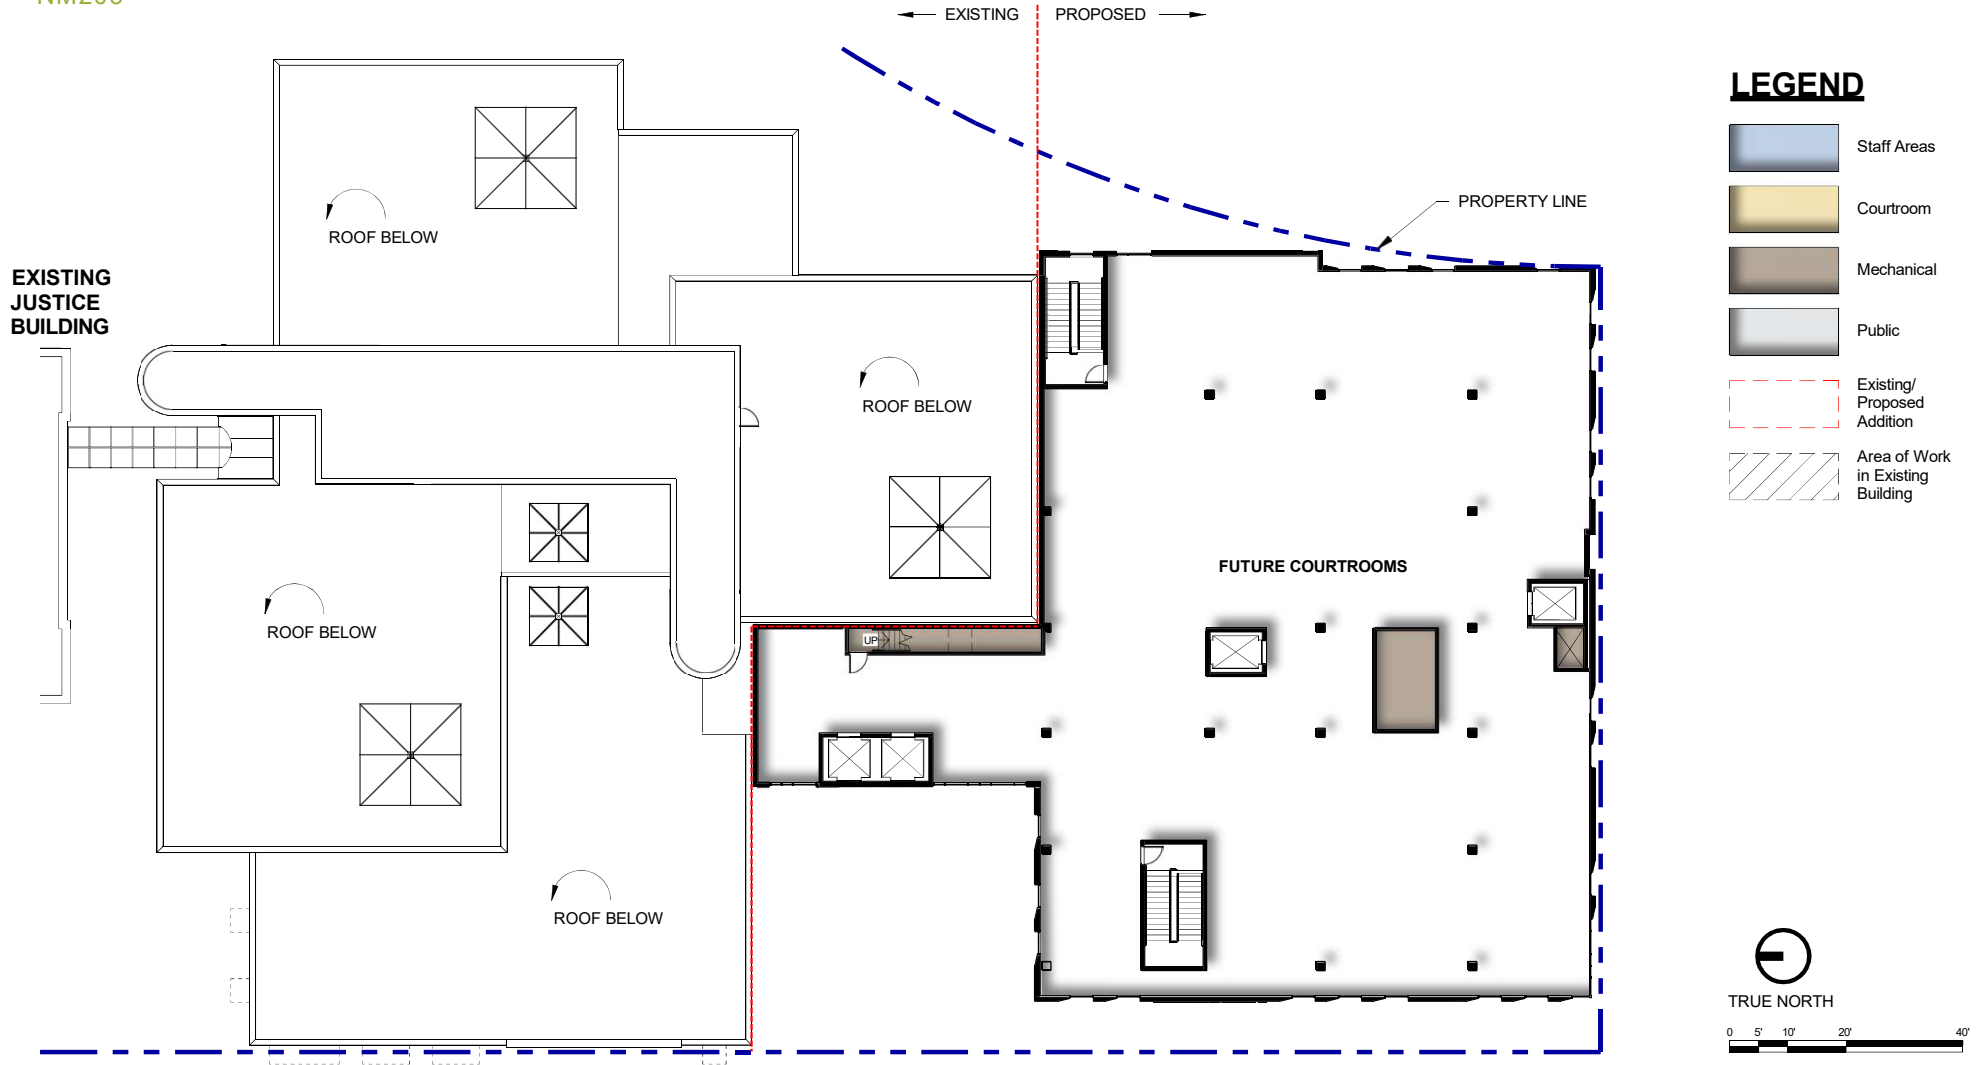

RENDERINGS

NM300



FRONT ENTRY ALONG NW BOND ST



522003 | DC COURTHOUSE EXPANSION | DESIGN DEVELOPMENT
03/01/23

RENDERINGS

NM301



CORNER OF NW BOND ST & NW GREENWOOD AVE



522003 | DC COURTHOUSE EXPANSION | DESIGN DEVELOPMENT
03/01/23

RENDERINGS

NM302



CORNER OF NW HARRIMAN ST & NW GREENWOOD AVE



522003 | DC COURTHOUSE EXPANSION | DESIGN DEVELOPMENT
03/01/23