

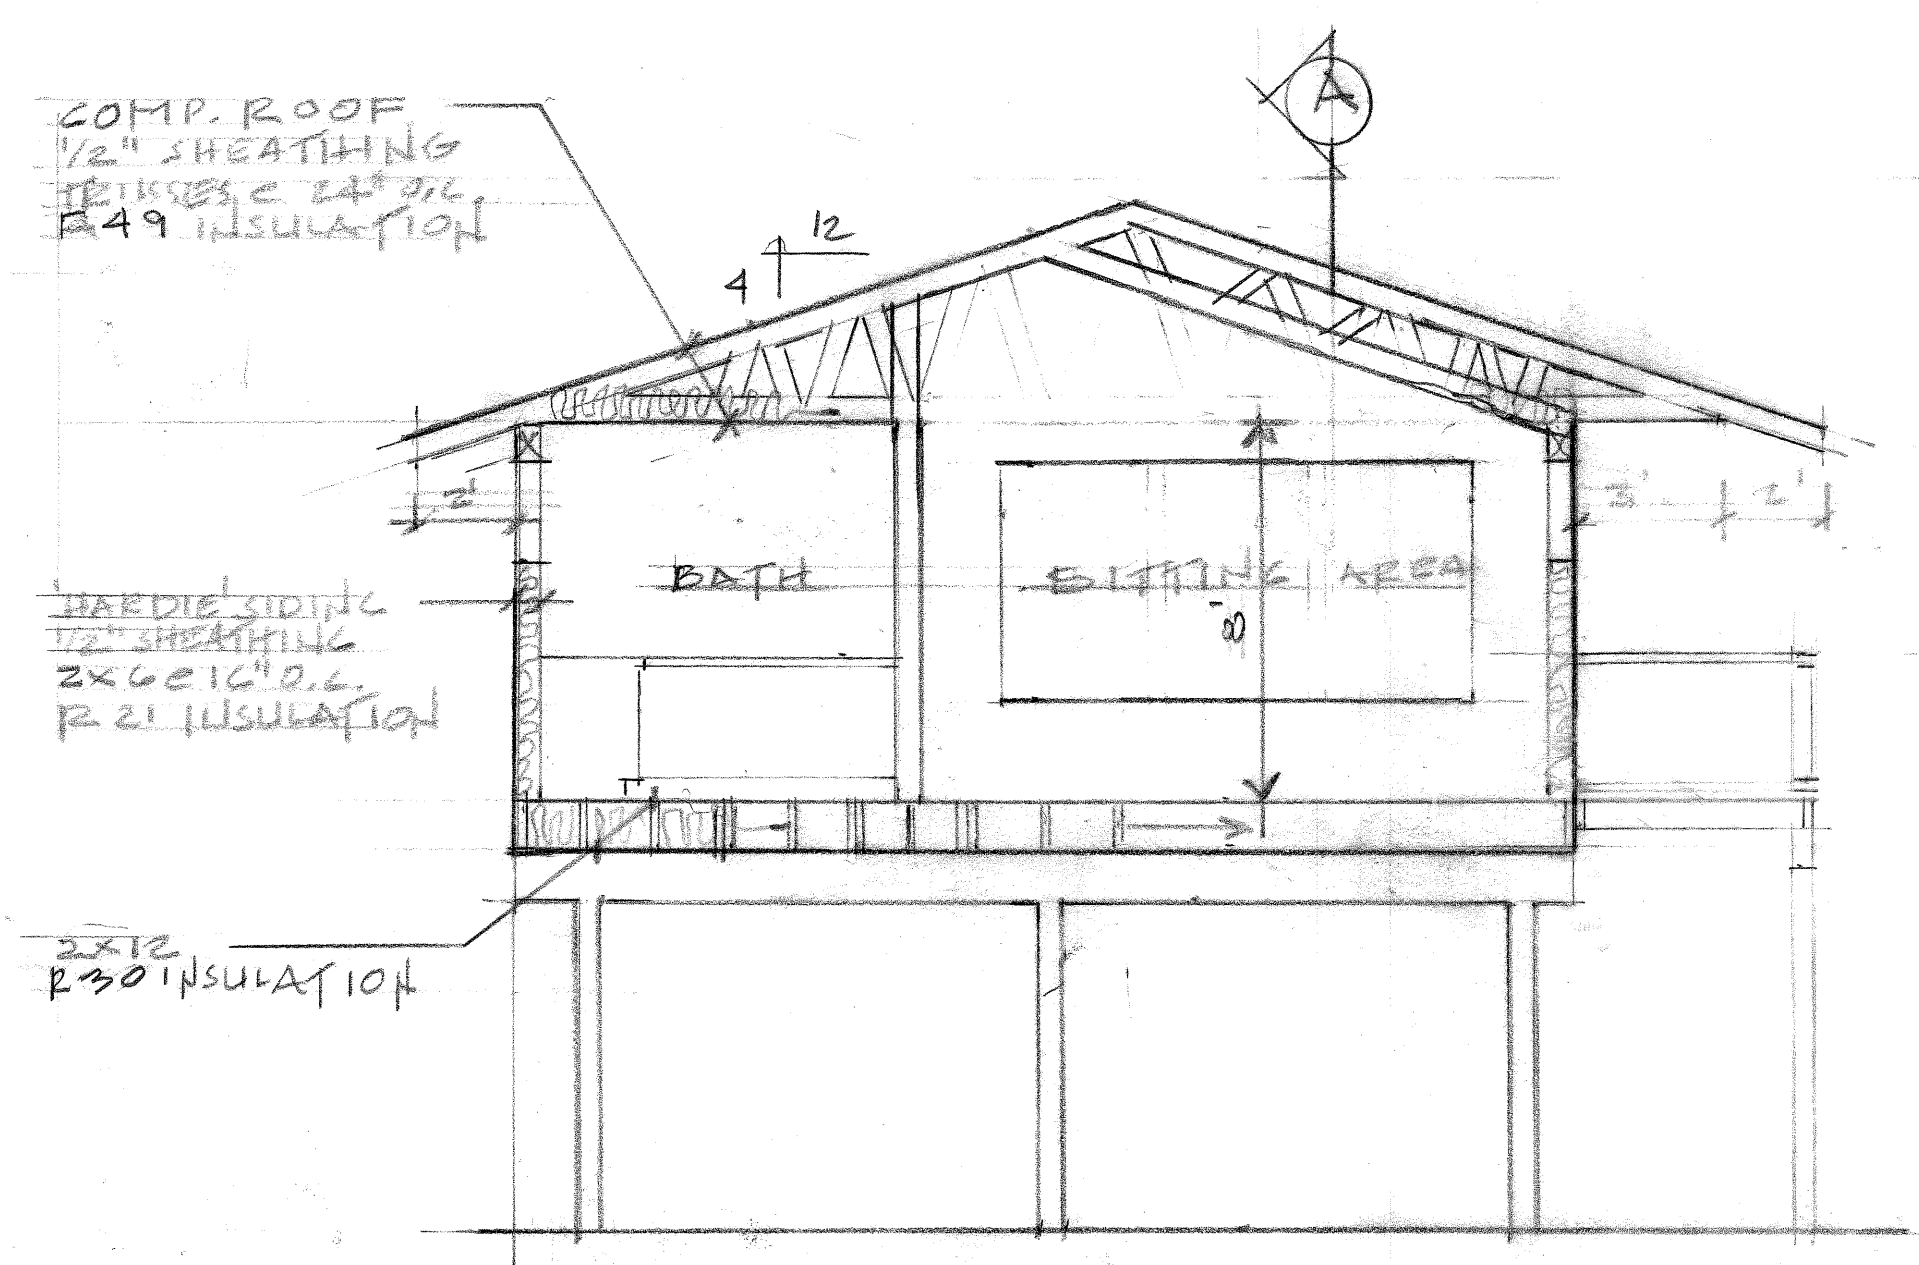



SECTION A
1/4" = 1'-0"

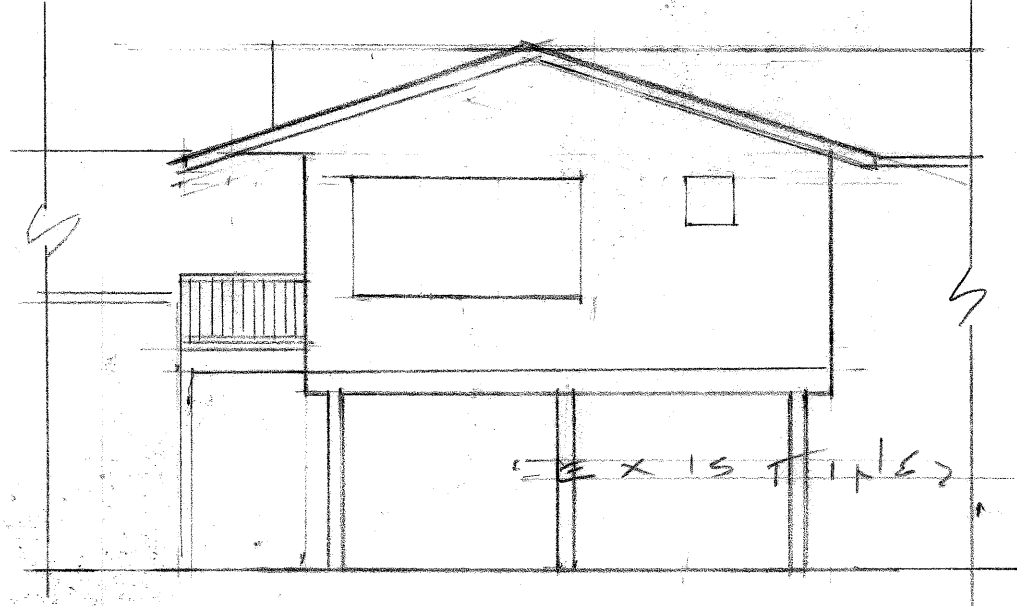

SECTION B
1/4" = 1'-0"

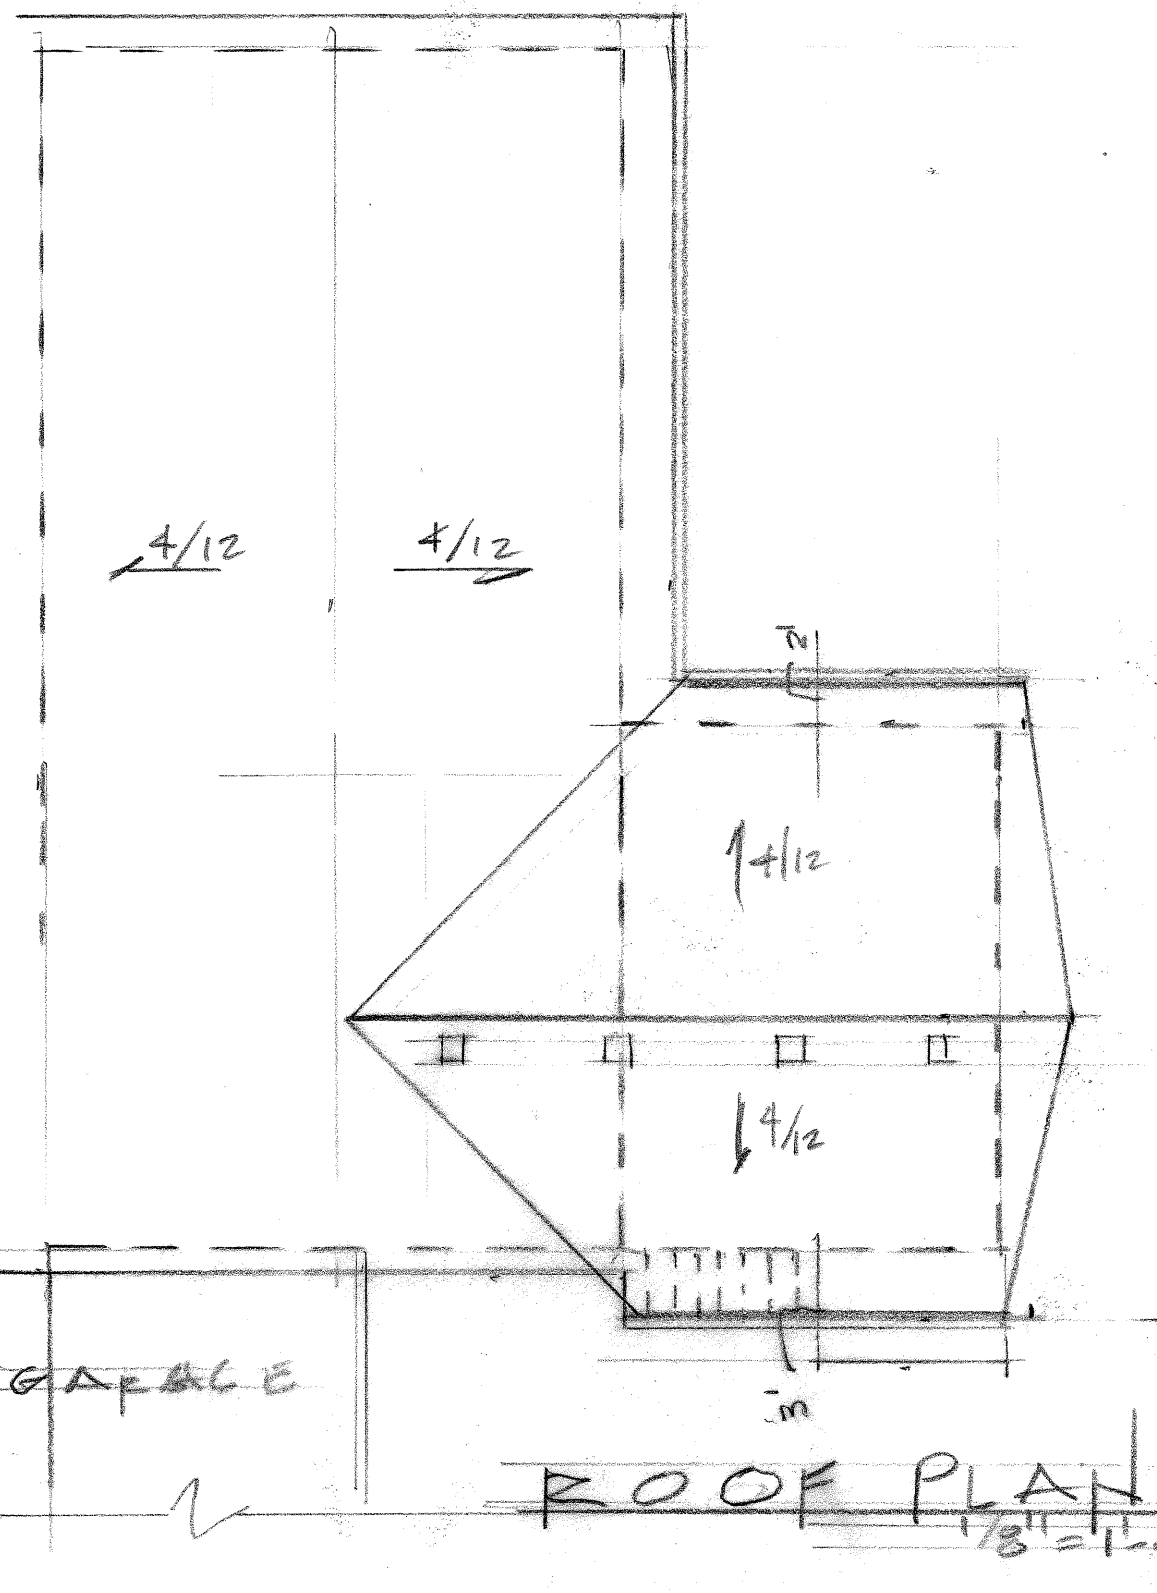

REAR ELEVATION
1/8" = 1'-0"

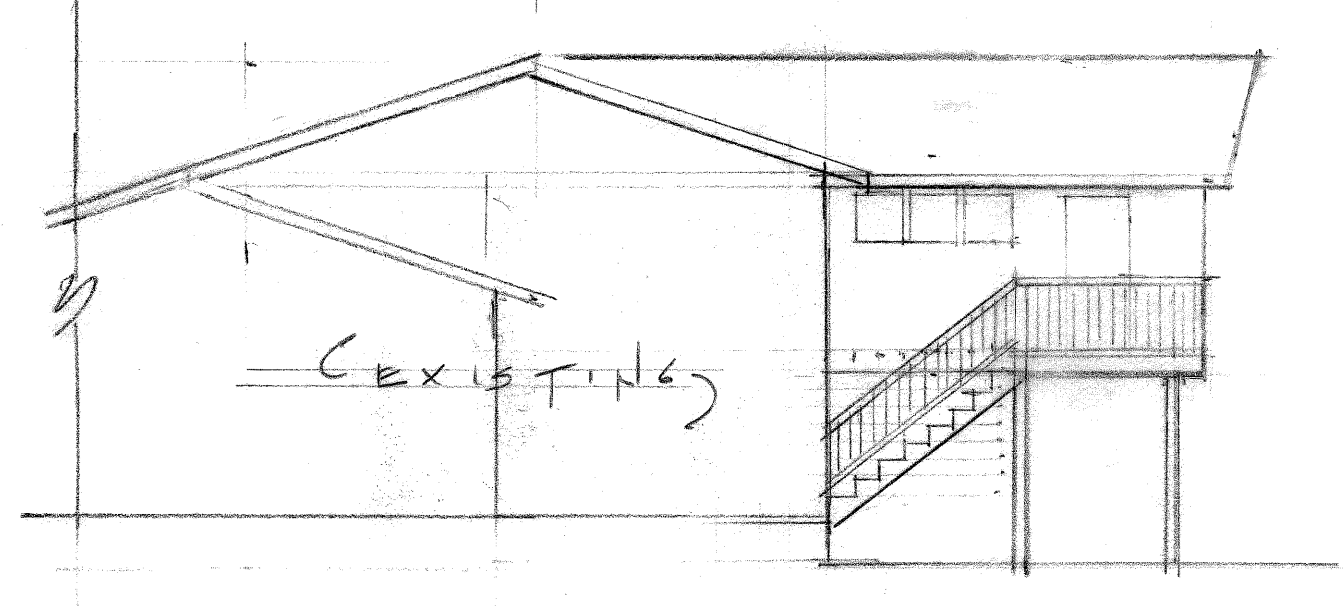


SIDE ELEVATION
1/8" = 1'-0"

SHAW
BUILDING DESIGNER
503-557-0897


3/11/21	PREL
3/17/21	PREL
5/16/21	FINAL
6/11/21	FINAL
11/15/21	FINAL
5/23/22	FINAL

ADDITION FOR:
JOHNSON RES.
449 CHAPEL AVE.
OREGON CITY, OREG.

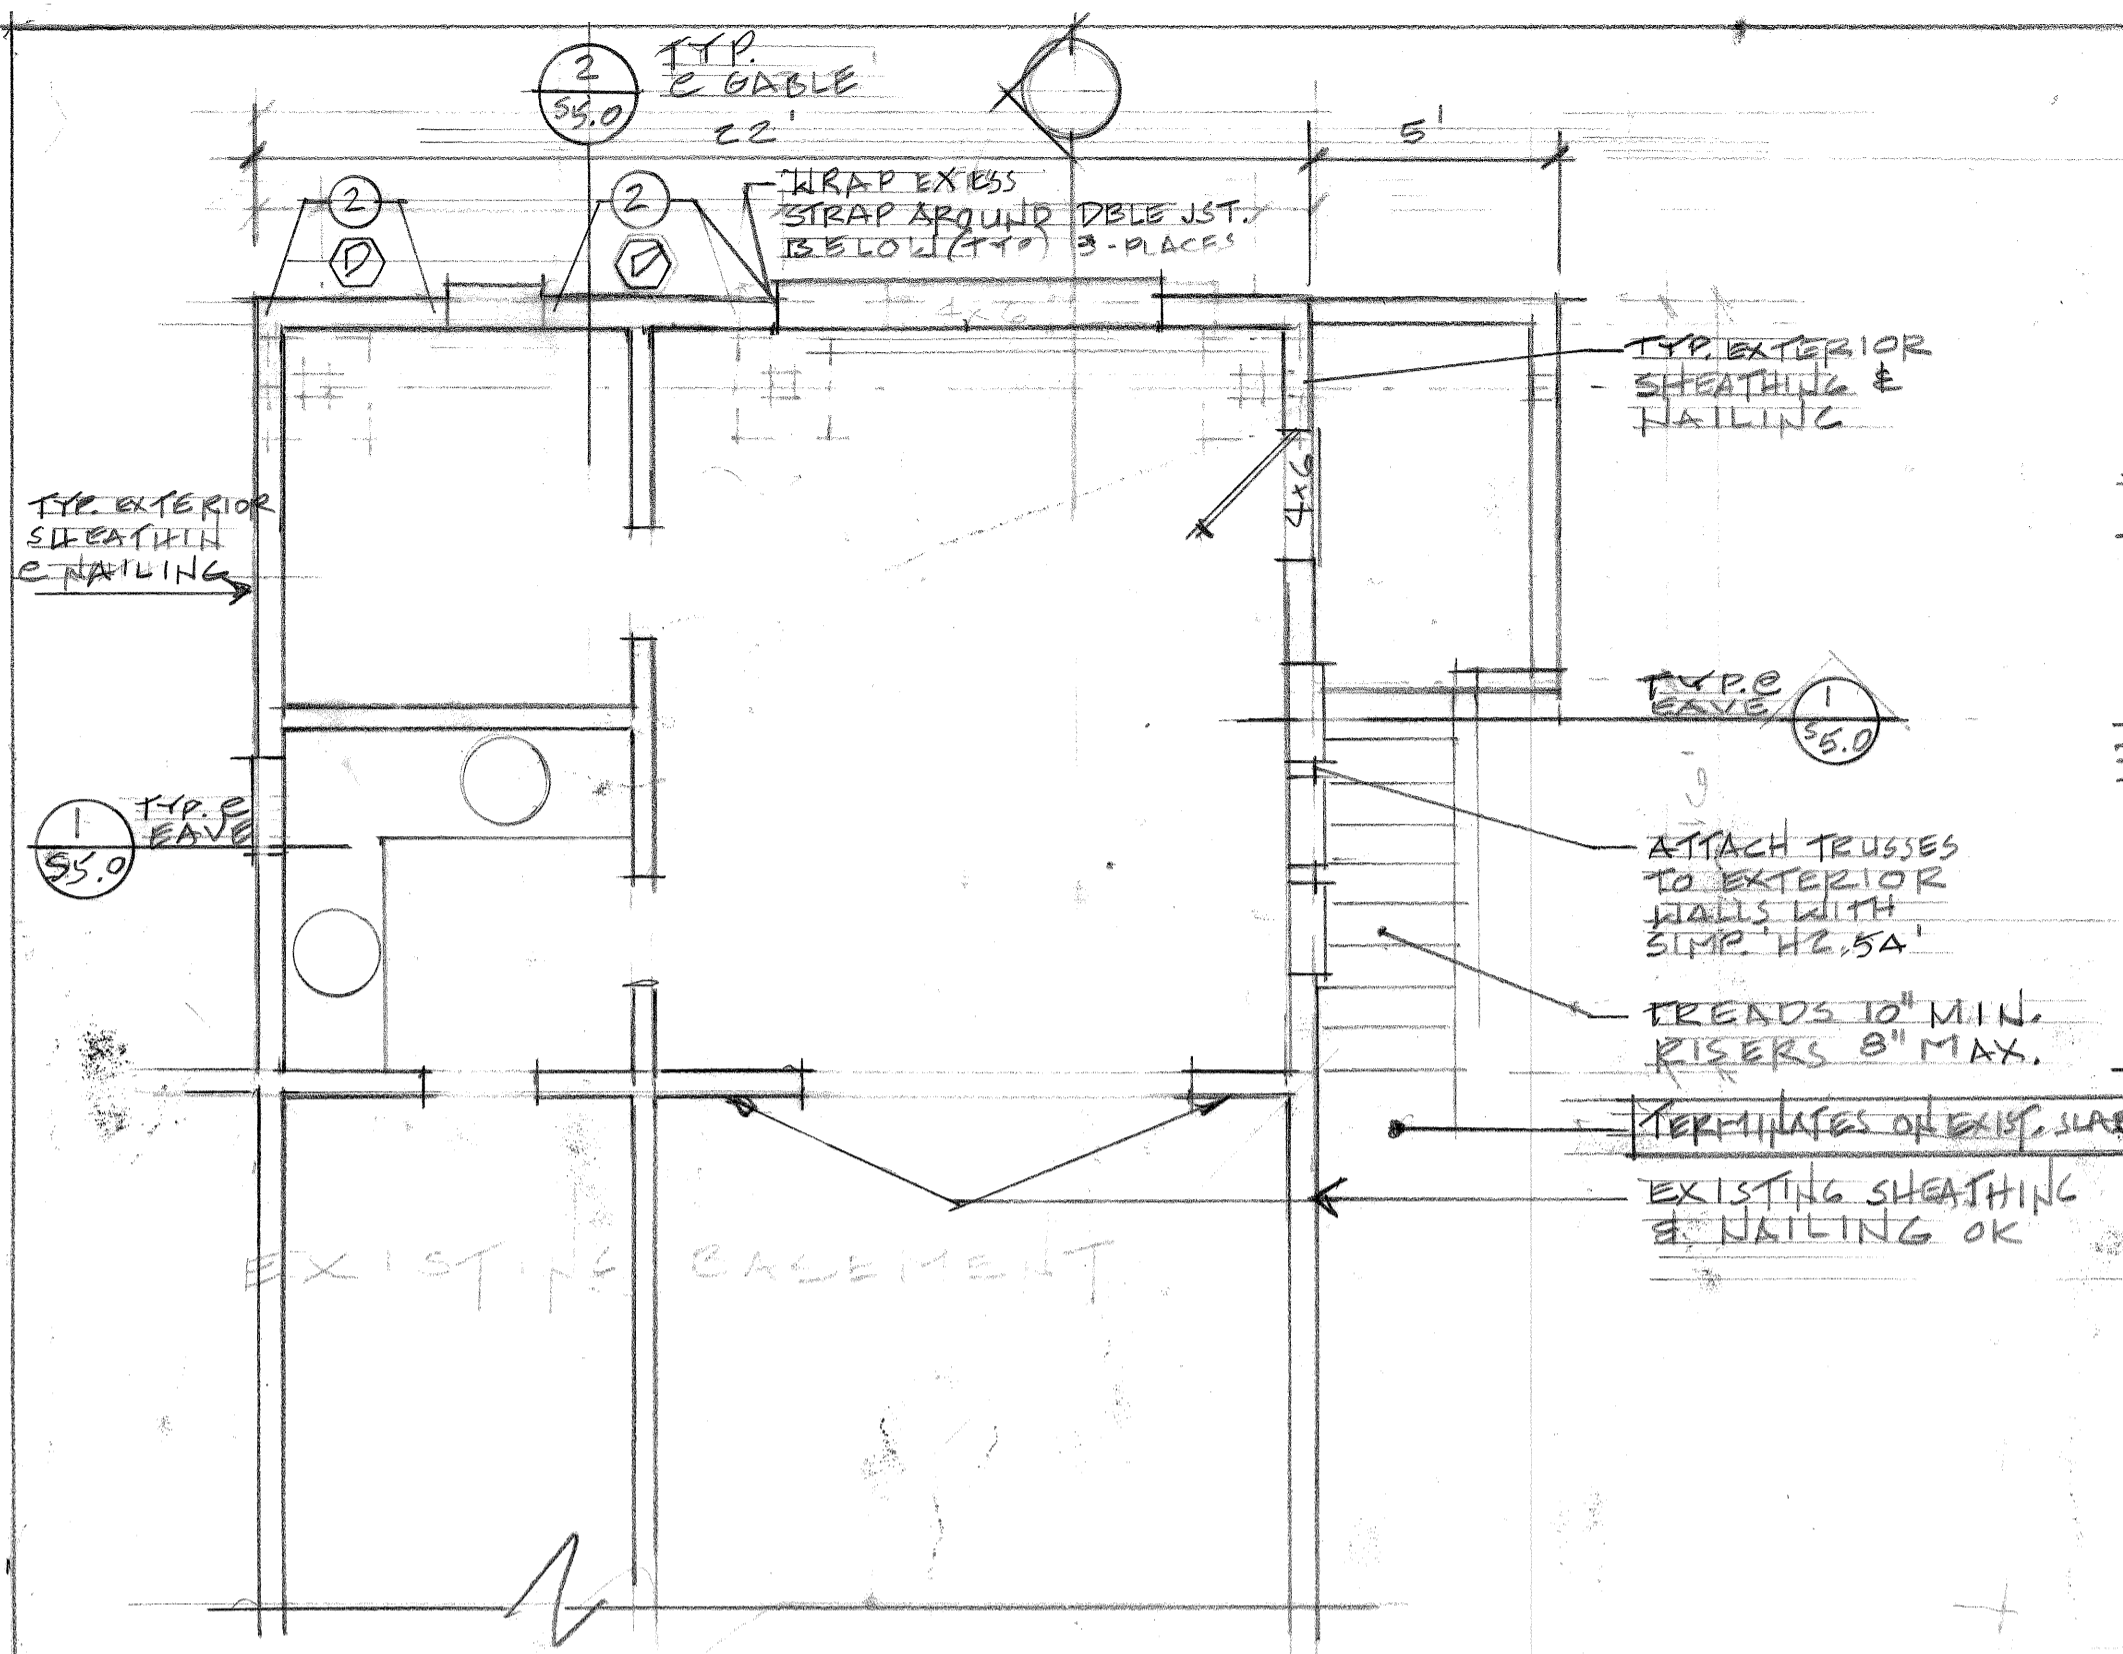

FLOOR PLAN W/ENGINEERING

1/4" = 1'-0"

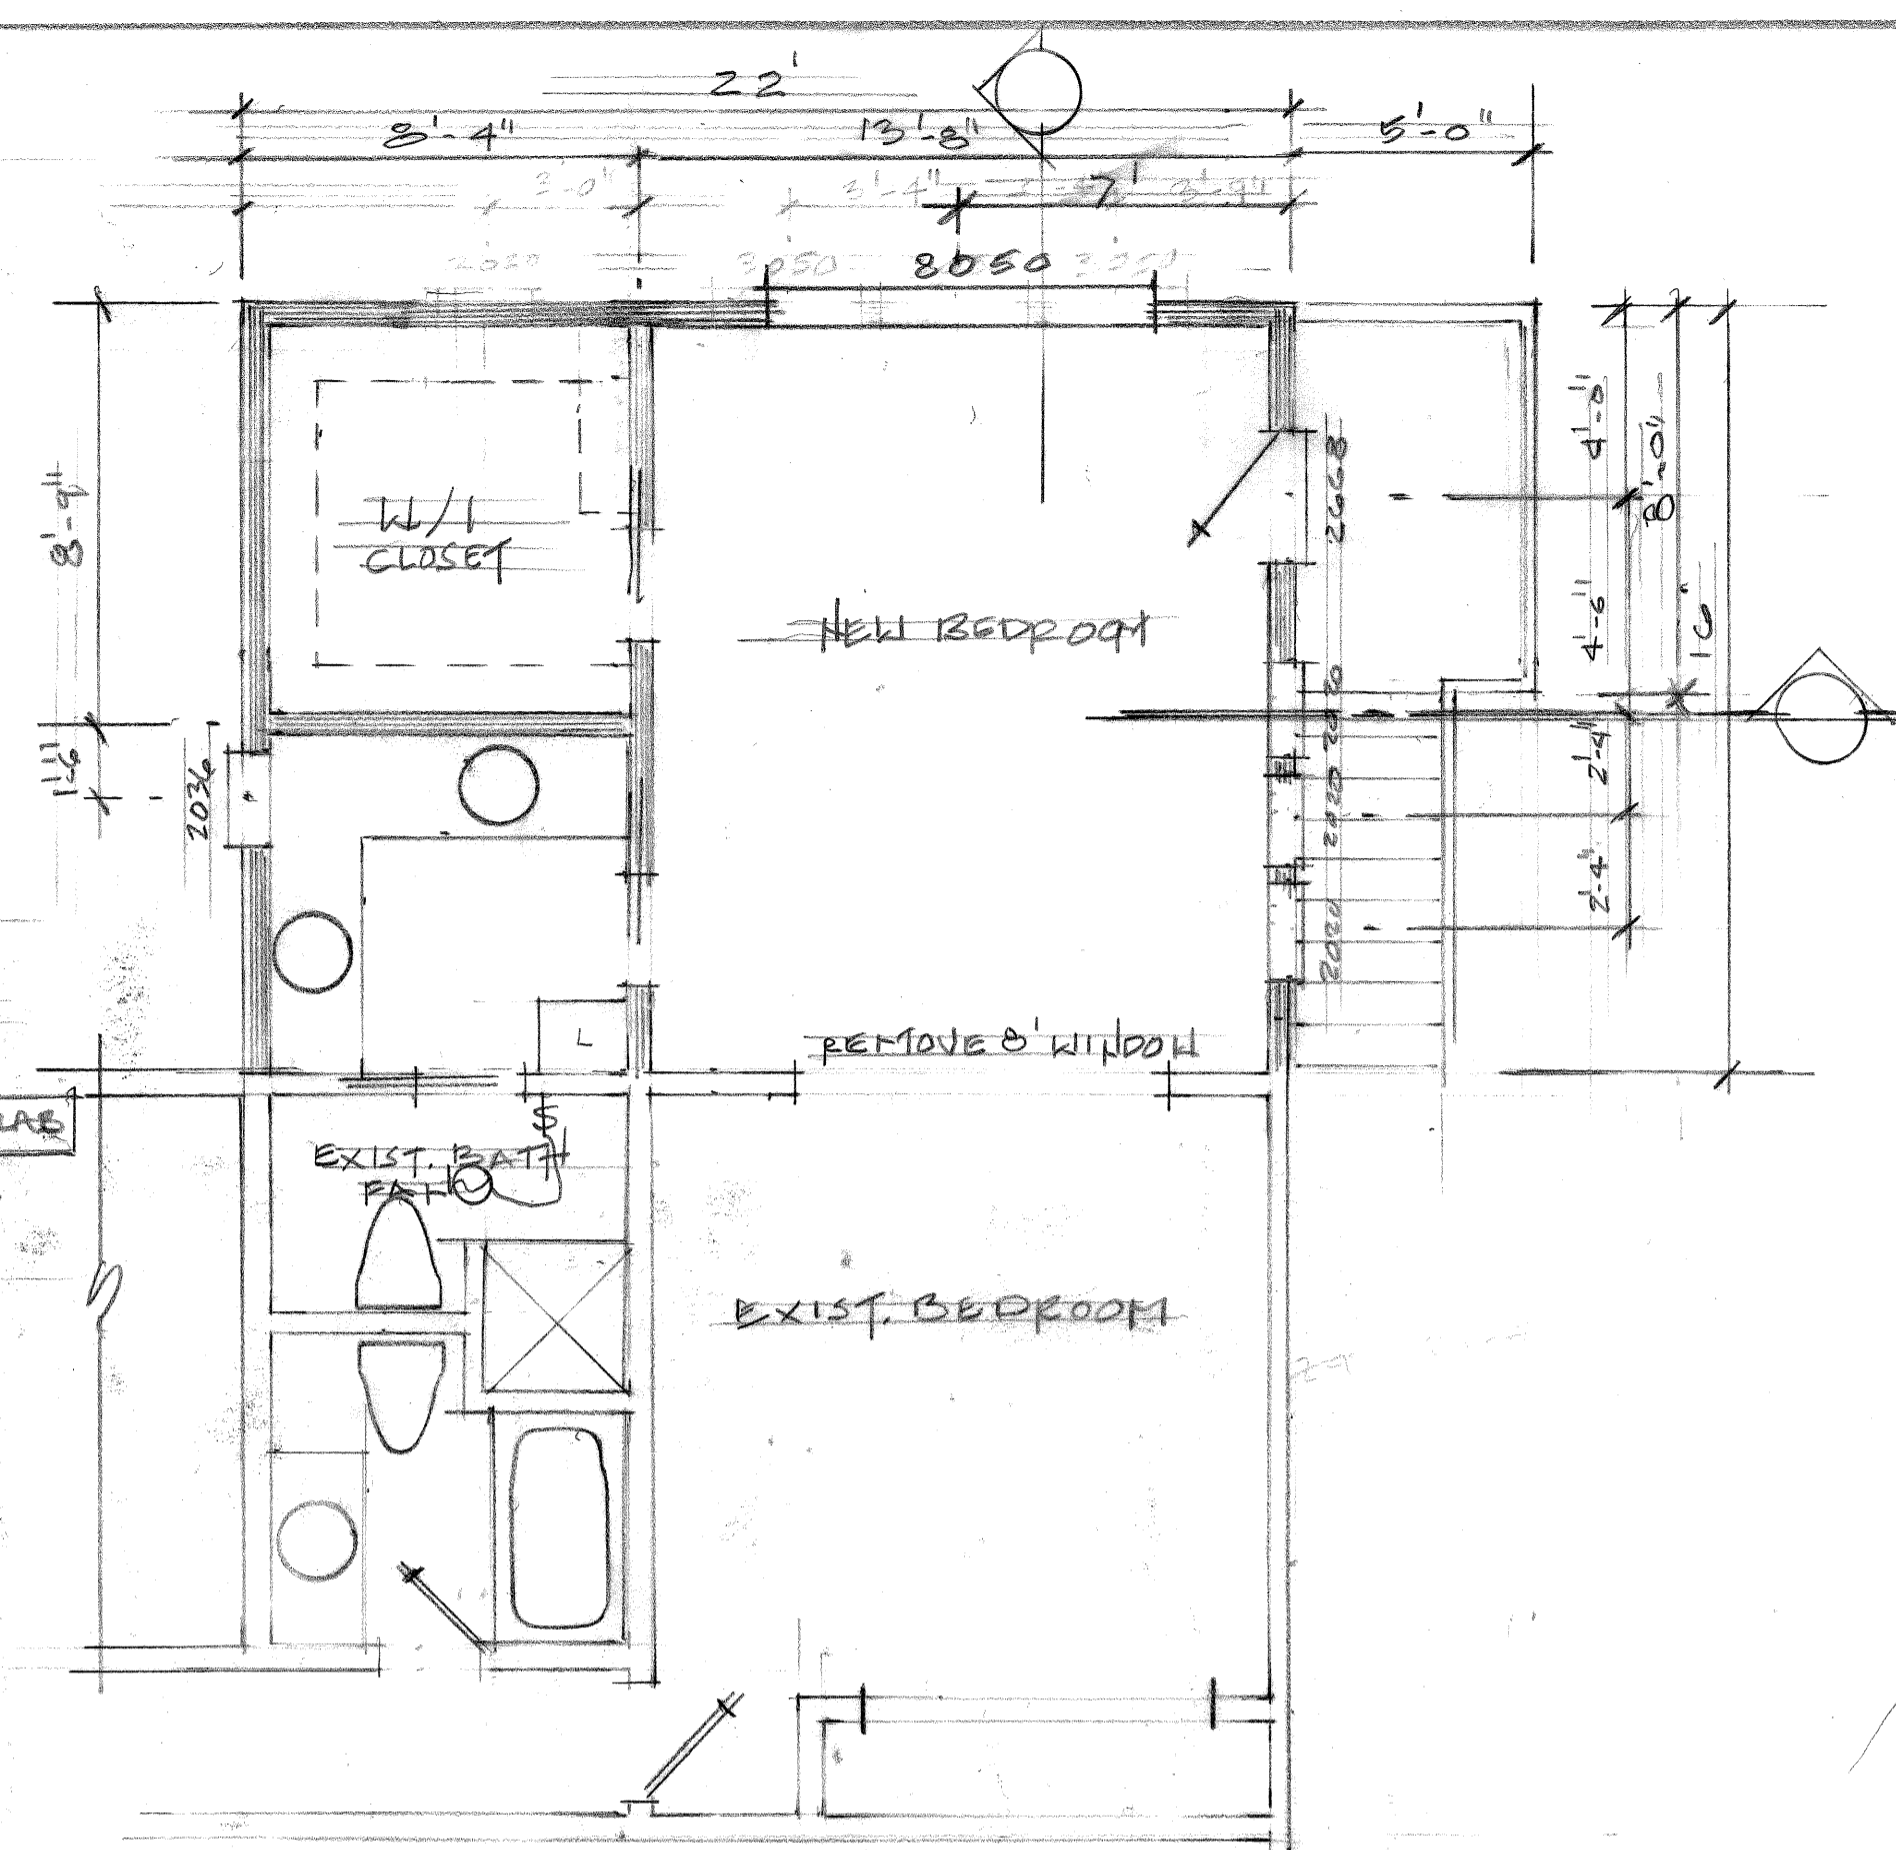

PROPOSED FLOOR PLAN

1/4" = 1'-0"




ADDIION FOR:
 JOHNSON RES.
 4990 SHAWCREEK ST.
 OREGON, OREGON

23

NOTE - AT PT 6x6 POSTS, USE SIMP. CCG6Z BASE (TYP. (3) PLACES)

NOTE - SEE SHEET SS.1 FOR DECK FRAMING DETAILS

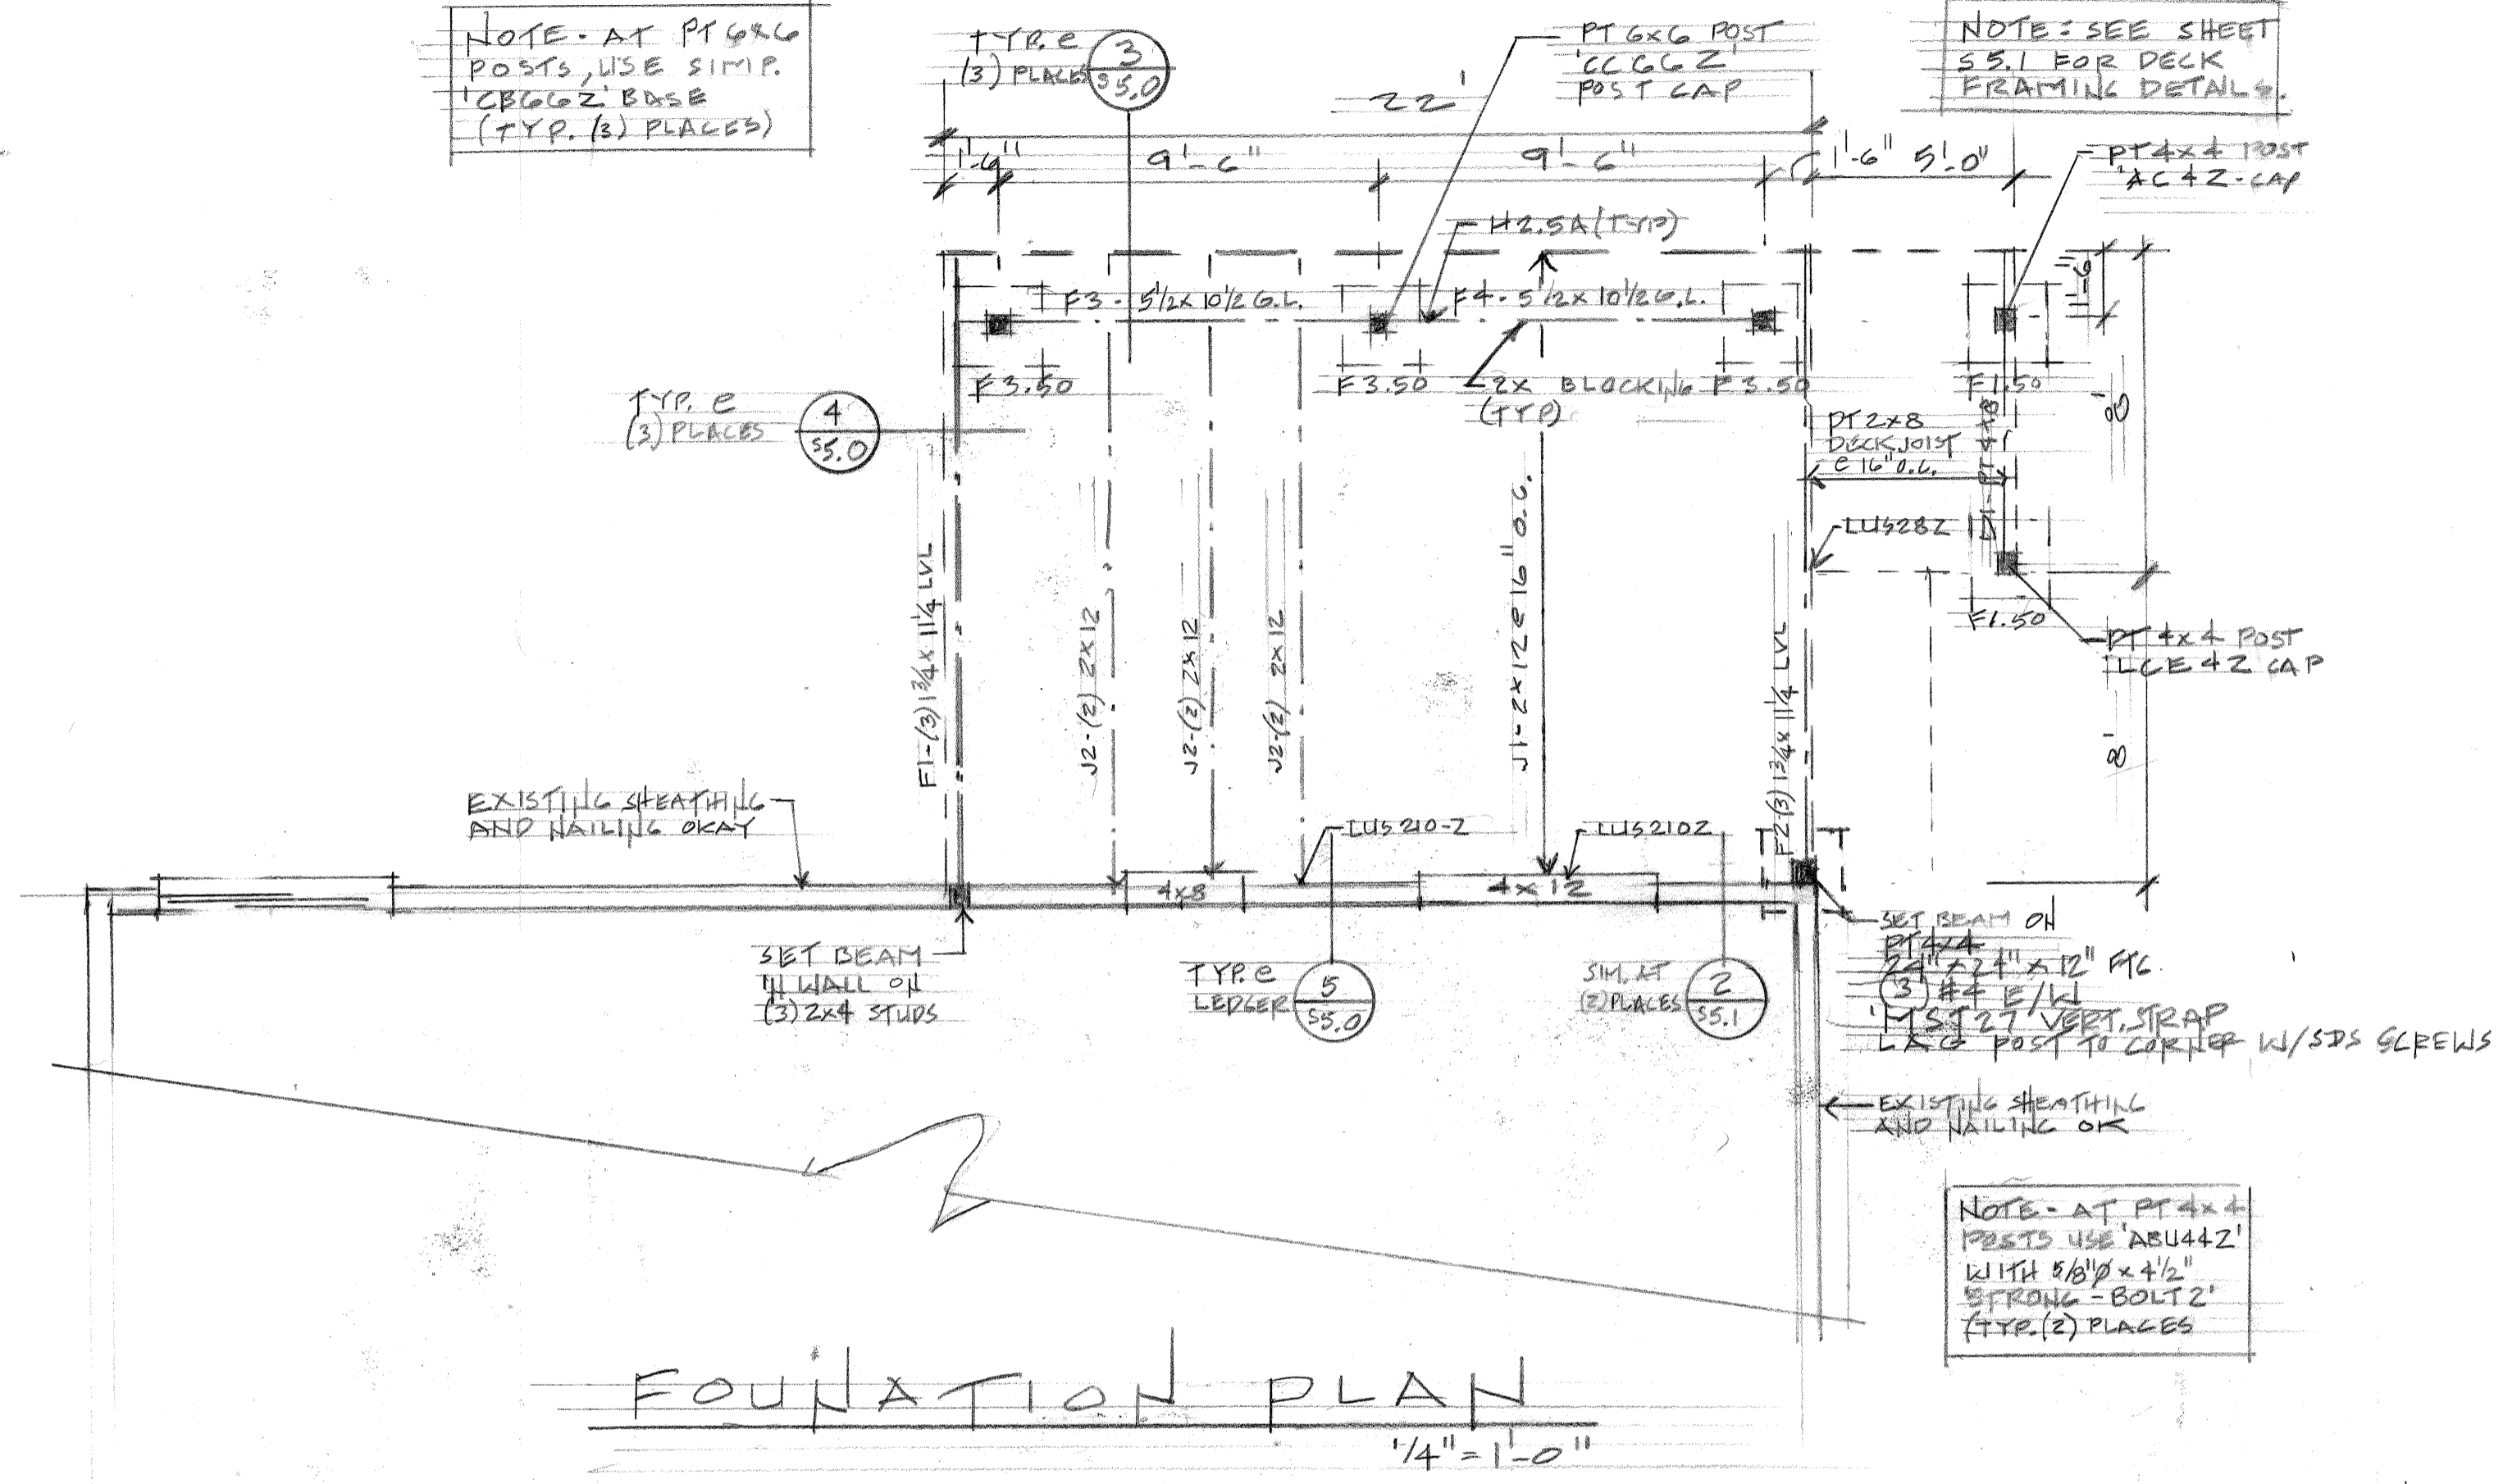

FOUNDATION PLAN
1/4" = 1'-0"

ADDITION FOR:
JOHNSON RESIDENCE
449 CHAPMAN ST.
OREGON CITY, OREG.