

123 SW CLEVELAND
PRELIMINARY SITE AND UTILITY LAYOUT
123 SW CLEVELAND AVE
BEND, OR 97702


Plan Prepared By:

Engineer of Record:


Revisions:

- 1 -
- 2 -
- 3 -
- 4 -
- 5 -

Project Engineer: D. KEENEY Ext: 136
Project Manager: D. KEENEY
Date: 2024.01.12 Scale: PER PLAN
AV Job No: 230739 Sheet Size: 22" x 34"

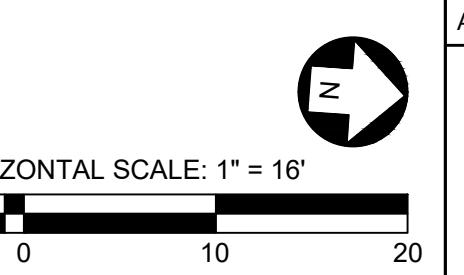

C-XX

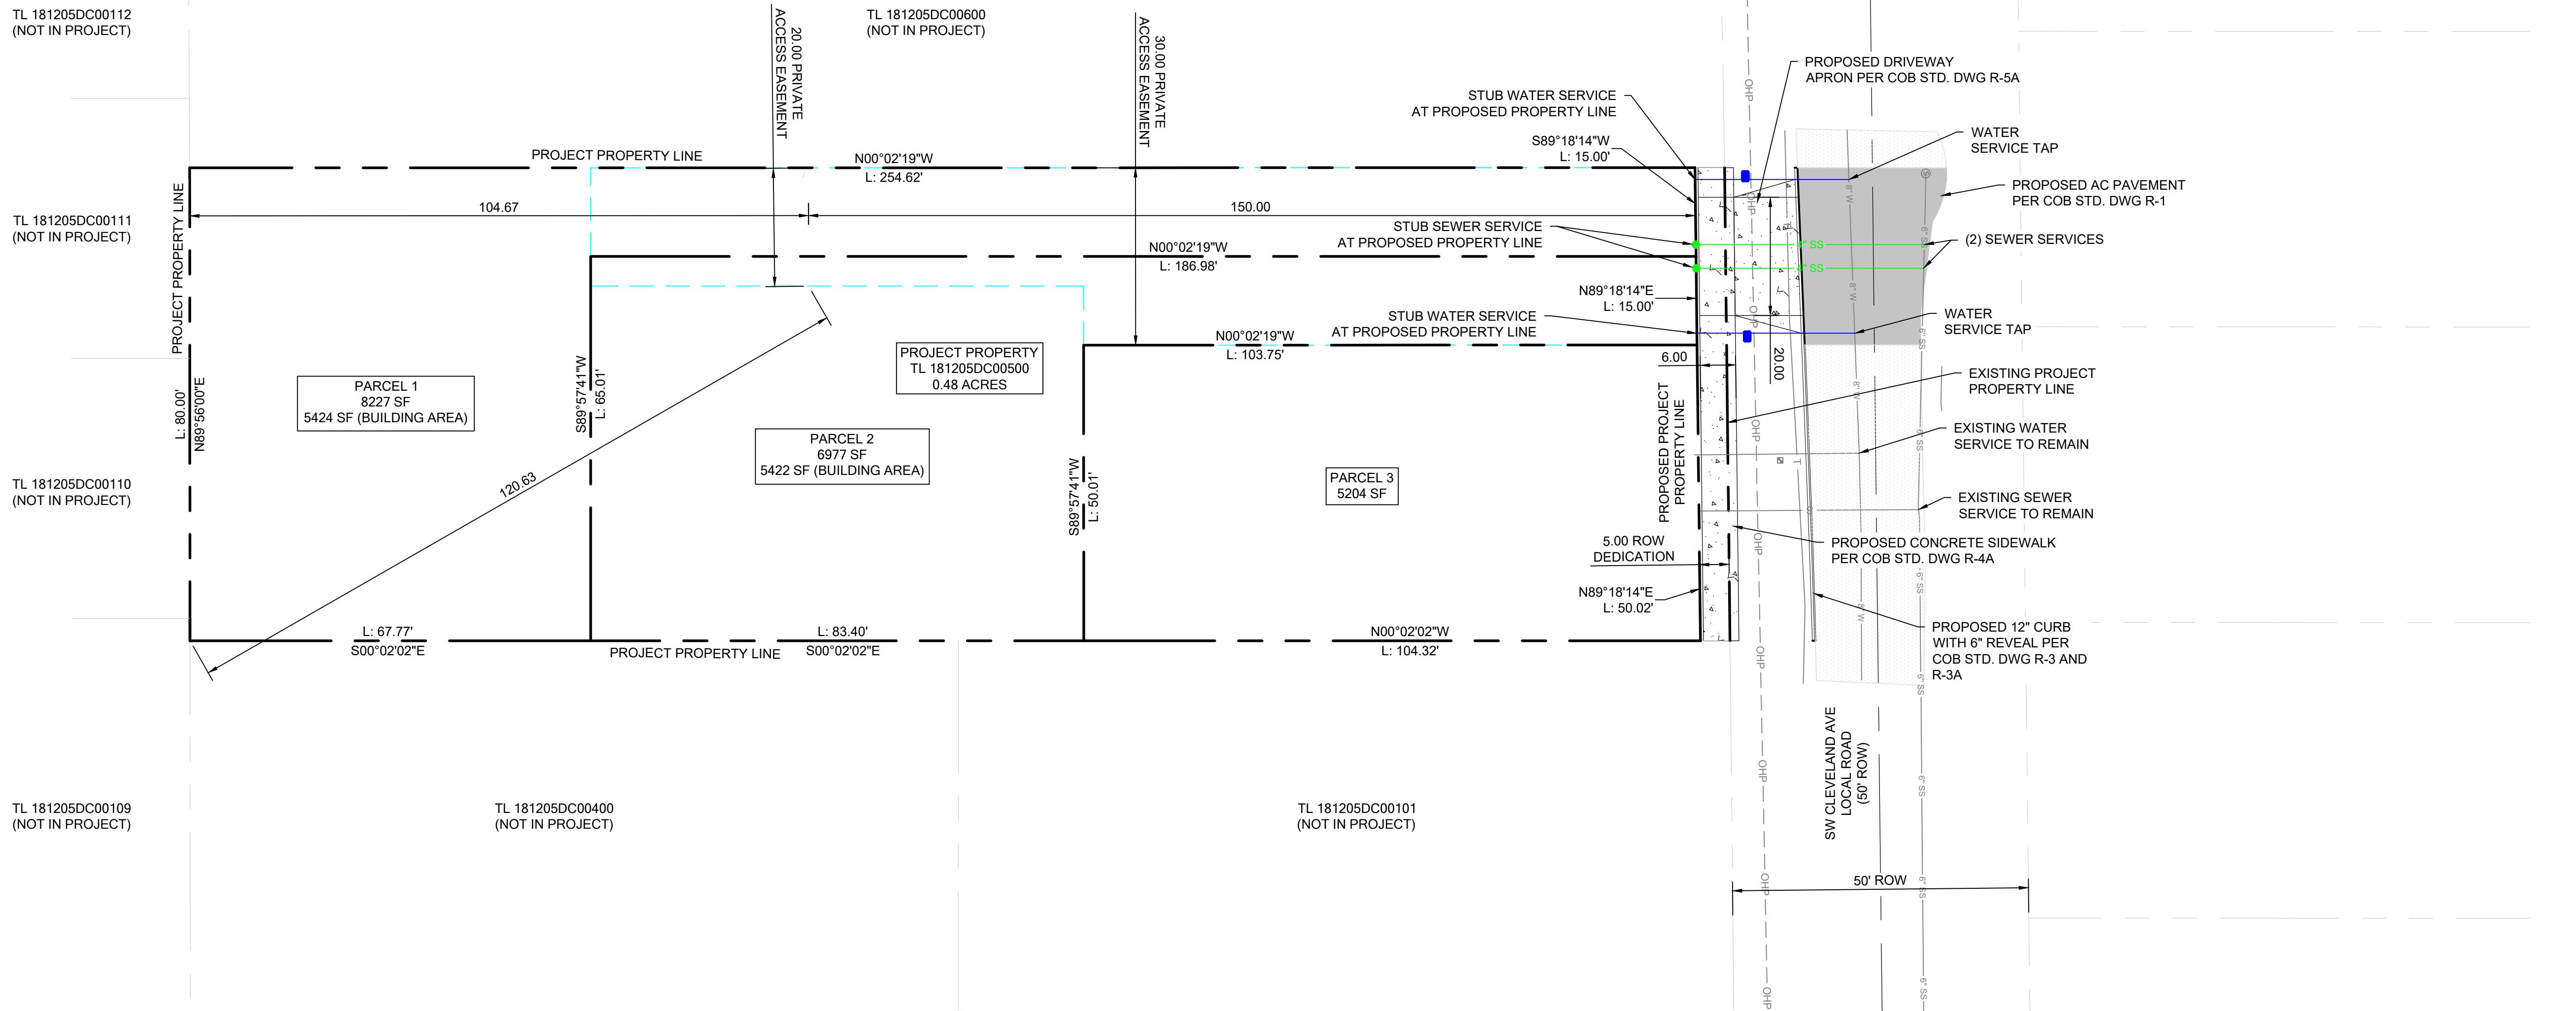

GENERAL NOTES:

ALL EXISTING UTILITIES SHOWN ARE BASED ON THE BEST KNOWLEDGE AVAILABLE. UTILITY LAYOUT IS PRELIMINARY AND SUBJECT TO CHANGE.

LEGEND

- PROJECT PROPERTY LINE
- ADJACENT PROPERTY LINE
- CENTERLINE
- PRIVATE ACCESS EASEMENT
- AC PAVEMENT
- EXISTING AC PAVEMENT
- CONCRETE SIDEWALK
- 4" SS
- SANITARY SEWER LINE
- WATER LINE
- WATER METER
- SANITARY SEWER CLEANOUT